



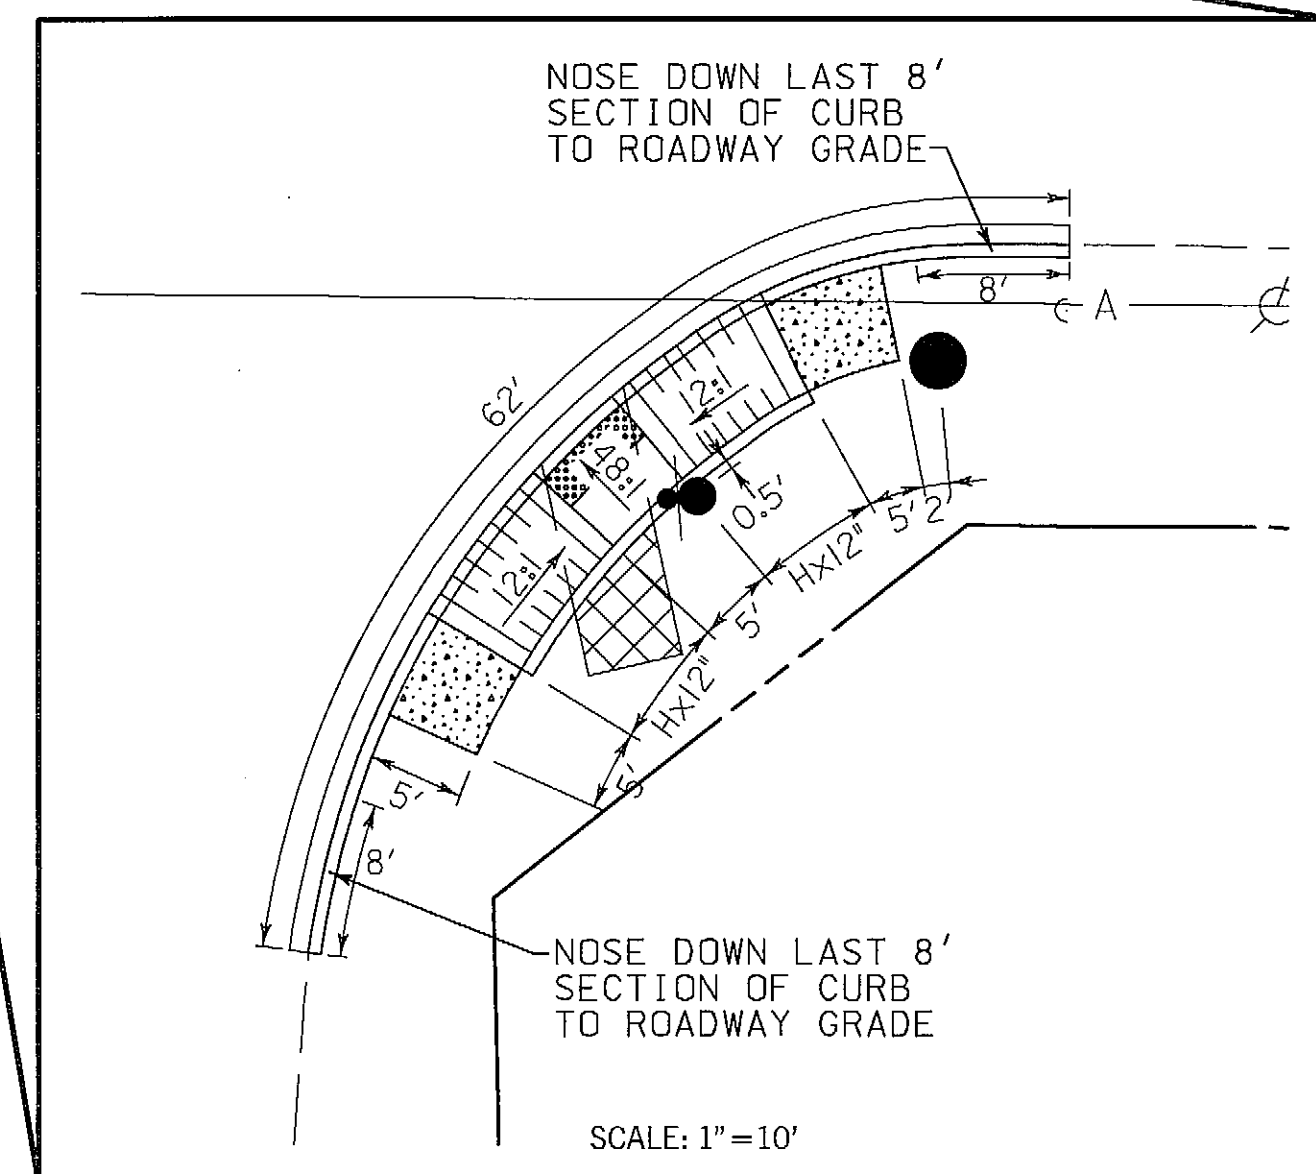


SCALE: 1"=20'

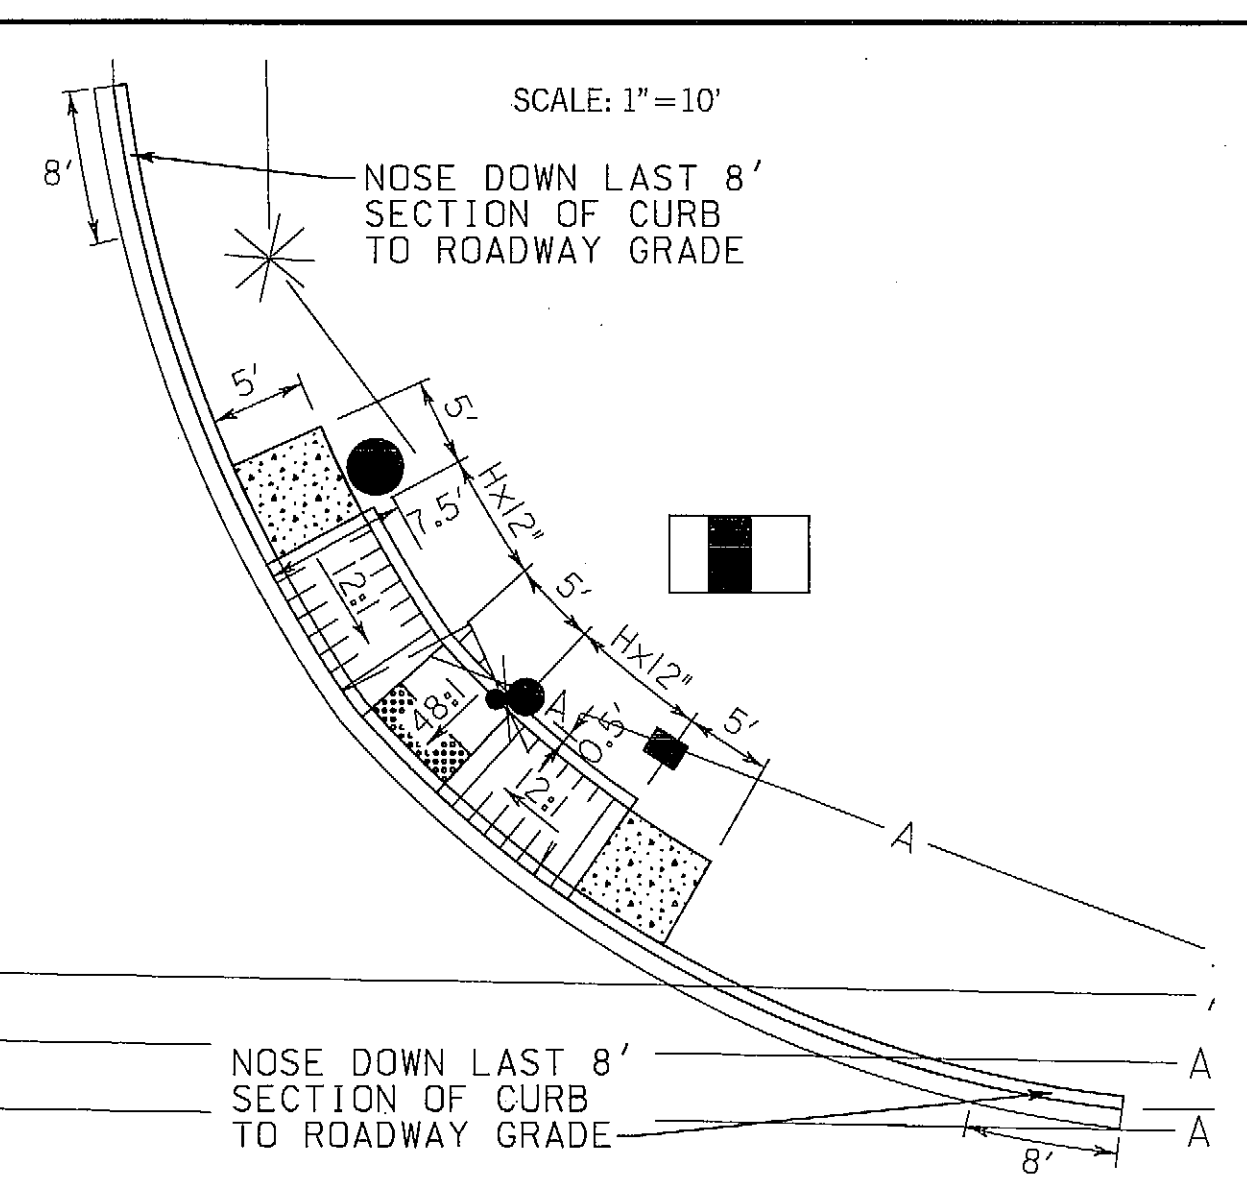

1. ALL DIMENSIONS SHOWN FOR CURB RAMPS OR SIDEWALKS ALONG CORNER RADII ARE MEASURED ALONG THE BACK SIDE OF THE CURB RAMP OR SIDEWALK.



BY: icheng

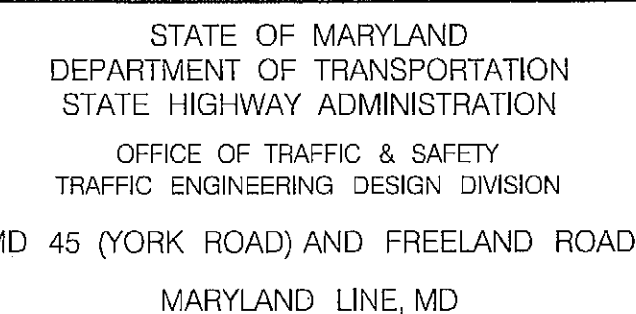

DESIGNED BY JDC COUNTY BALTIMORE
DRAWN BY SMD LOGMILE 03004525.60
CHECKED BY NML TMS NO. L825
F.A.P. NO. _____ TOD NO. _____

TS NO. 1644B	DRAWING TSP-2 OF 3	SHEET NO. 2 OF 3
--------------	---------------------------	------------------

PLOTTED: April 05, 2013
FILE: N:\31669-248\CADD\pSG-TSP02 MD45 Freeland.dgn